
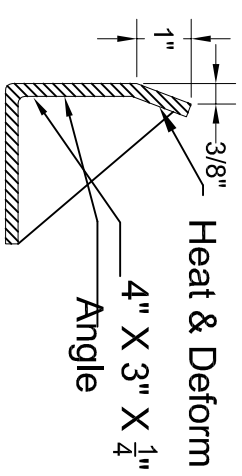


SECTION B-B

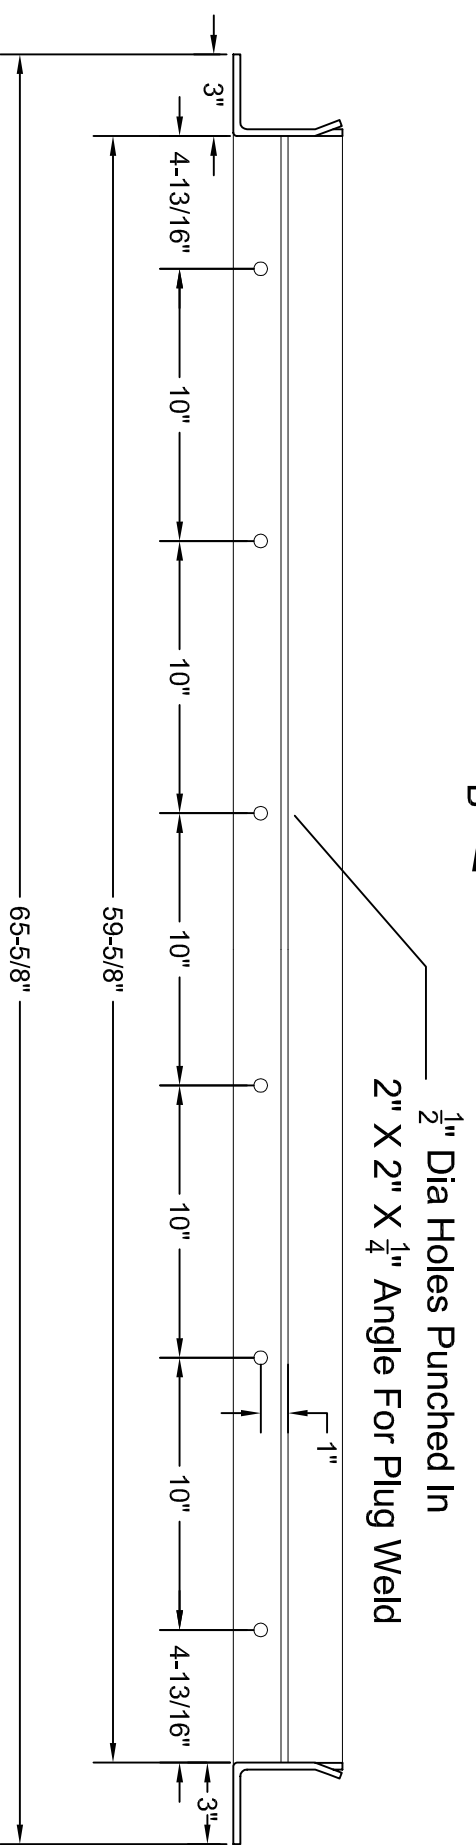

SECTION C-C

**NOTE :-**

1. All sides of the frame shall be Flush, Square & Straight.
2. Complete unit shall be Hot Dip Galvanized per A.S.T.M. 153.

**GARDEN STATE PRECAST**  
**1630 WYKOFF ROAD, WALL NJ 07719**

28" X 60" PULLBOX FRAME

DWG. NO. : W082408	DWG. BY : CSK / GFI
DATE : APRIL 17, 2009	CHKD BY : AJ / GFI
REV. NO. 1	REV. DT: April 20, 2009